


■位置図 箇所番号28-12



# ■ 台帳図 (1/2)

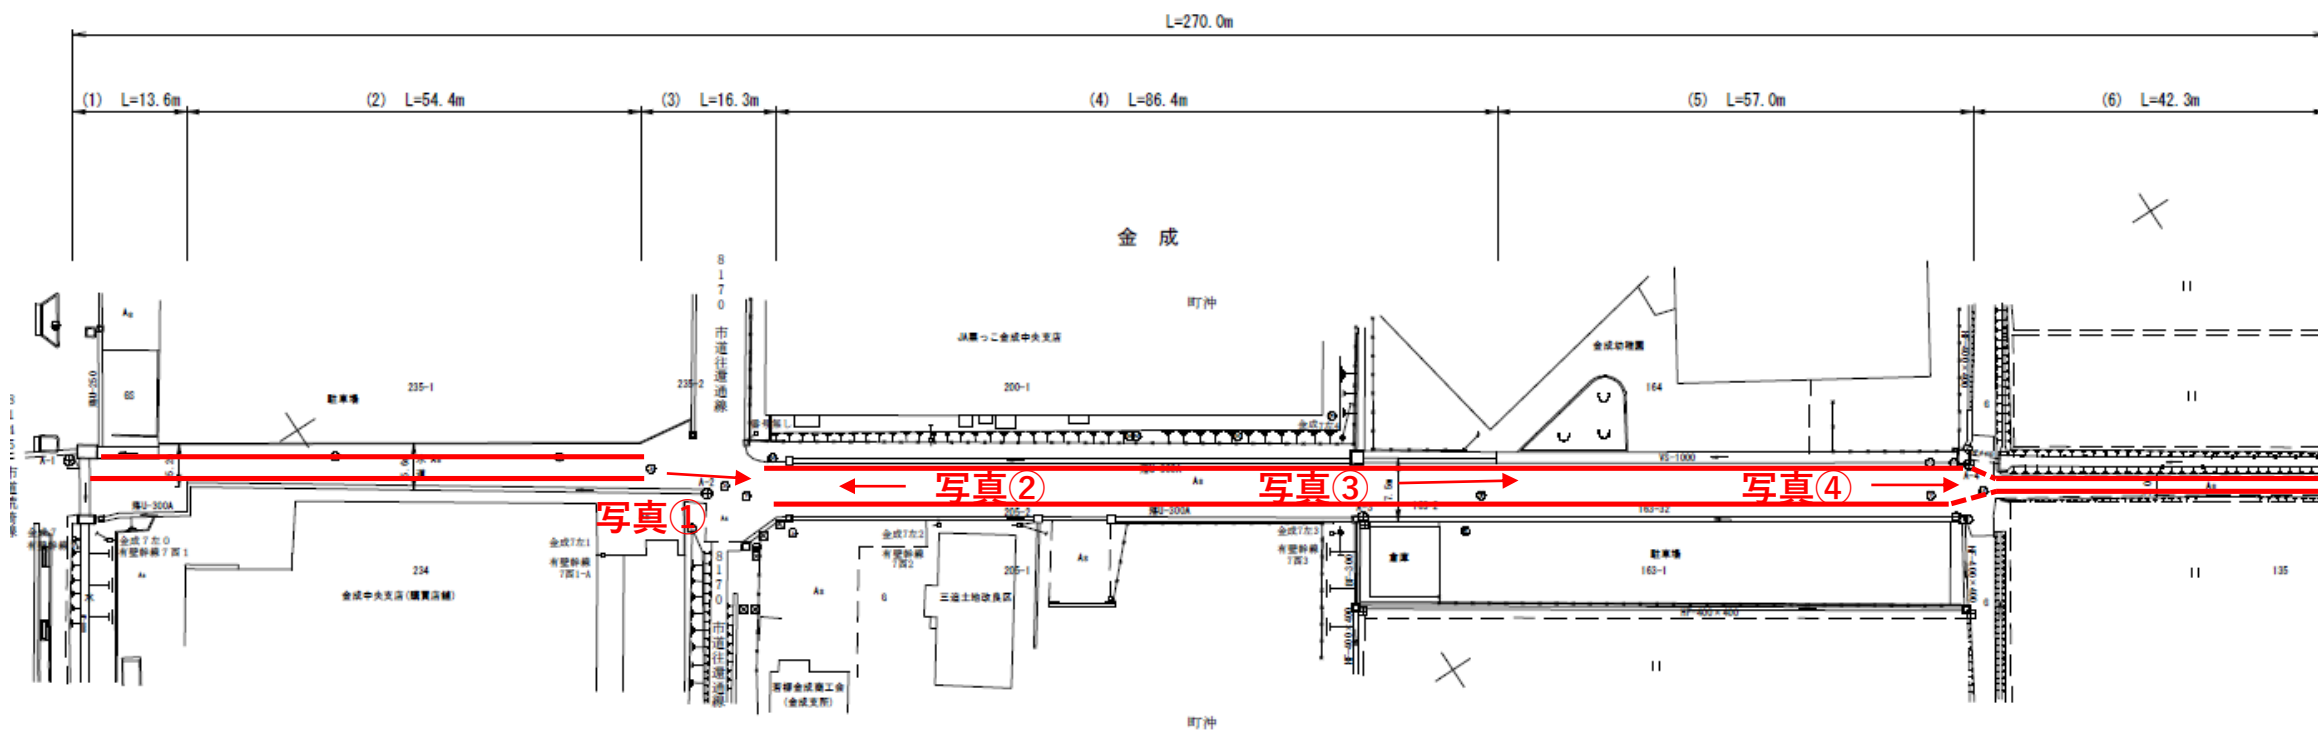


標準横断面

2-1-102

■台帳図 (2/2)

X

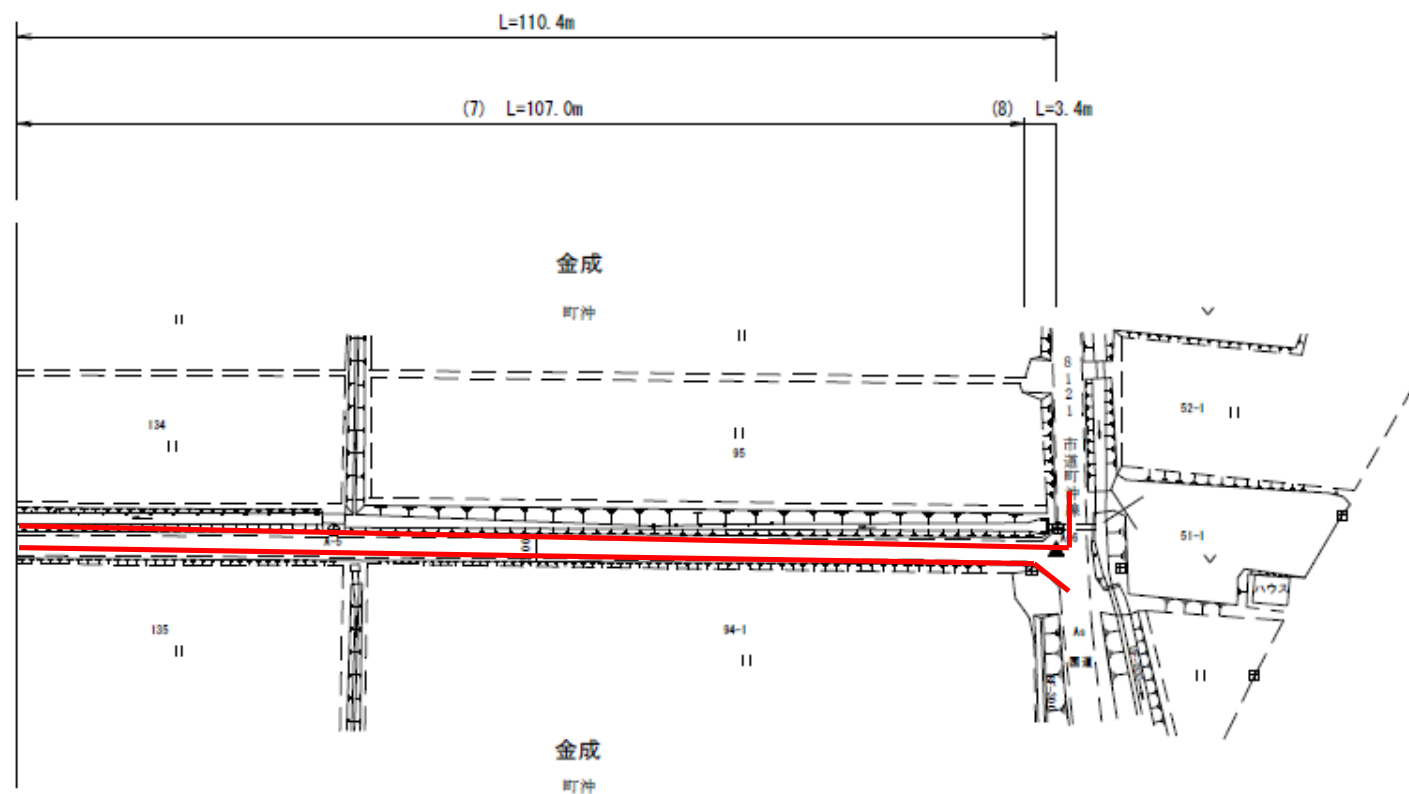

標準横断面

■写真 (現地の状況)

